


# EMCO SPECIALTY PRODUCTS, INC.

408 MIAMI AVE. KANSAS CITY, KS 66105 - 913-281-4555 / FAX. 913-281-4554

## #34 INSTALLATION INSTRUCTIONS

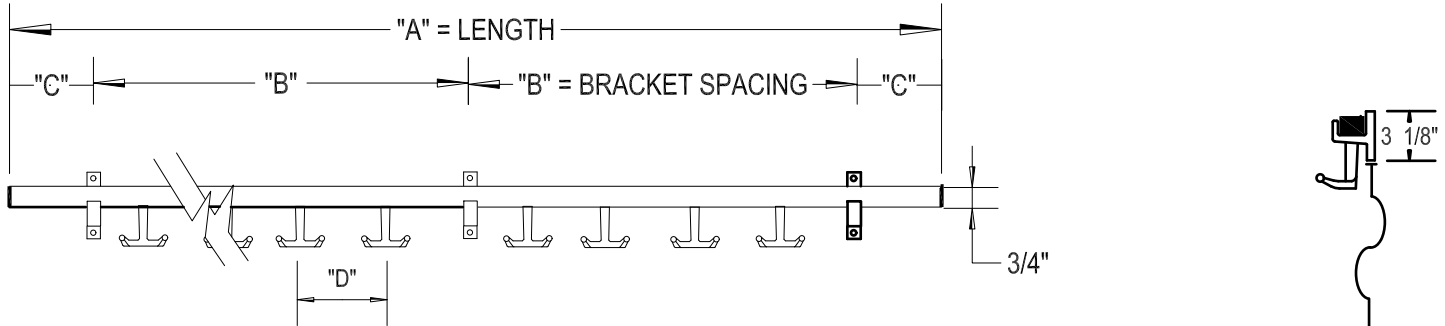

(WALL FASTENERS BY OTHERS)

SUGGESTED HEIGHT TO FIN. FLR.  
42" THRU 5th GRADE, - 60", 6th THRU ADULT

1. DETERMINE LOCATION AND HEIGHT OF BRACKETS (SEE NOTES ON SUGGESTED HEIGHT).
2. MARK LOCATION OF BRACKET ON THE WALL USING A CARPENTERS LEVEL TO ENSURE THEY ARE INSTALLED AT THE SAME LEVEL AND PERPENDICULAR TO THE FLOOR. BRACKET SPACING "B" IS LISTED ON THE CUSTOMER COPY OF THE PICKING TICKET AND MUST BE ADHERED TO FOR PROPER SHELF SUPPORT.
3. PREPARE HOLES AND MOUNT AS FOLLOWS:
  - A. FOR WALLS WITH WOOD STUDS - PREDRILL A 5/32" HOLE 1 1/2" DEEP AND ATTACH WITH #10 X 1 3/4" PAN HEAD WOOD SCREW.
  - B. FOR WALLS OF HOLLOW MATERIAL SUCH AS TILE - USE 3/16 SPRING WING TOGGLE AND ATTACH WITH 10-24 X 3" PAN HEAD BOLT.
  - C. FOR WALLS OF SOLID MATERIAL SUCH AS CONCRETE, BRICK, STONE, ETC, USE A #10 DEDICATED MASONRY SCREW A MINIMUM OF 1 1/2" LONG.
4. AFTER BRACKETS ARE PROPERLY INSTALLED INSERT THE HOOKED SLAT INTO THE NOTCH IN THE HOOK STRIP BRACKET. SECURE SLAT WITH #8 X 3/4" SCREW IN HOLE UNDER BRACKET, AND TIGHTENING WITH PHILLIPS HEAD SCREWDRIVER. WHEN TIGHTENING SLAT TO BRACKET, THE SLAT SHOULD BE HELD TIGHT TO THE BRACKET WITH YOUR HAND. THIS WILL INSURE PROPER SEATING.

**CAUTION: DO NOT OVER TIGHTEN THE SCREWS SECURING THE SLAT AS IT WILL STRIP THE SCREW AND PREVENT IT FROM HOLDING THE SLAT IN PLACE.**